


FOREMAN CENTER


BUILDING 1, 2 & 3
41 O'CONNOR RD
FAIRPORT, NY

Water Testing Locations 03/30 -31/2016

Locations of Concern: J-8 #103
J-17 #93
P-2 #85

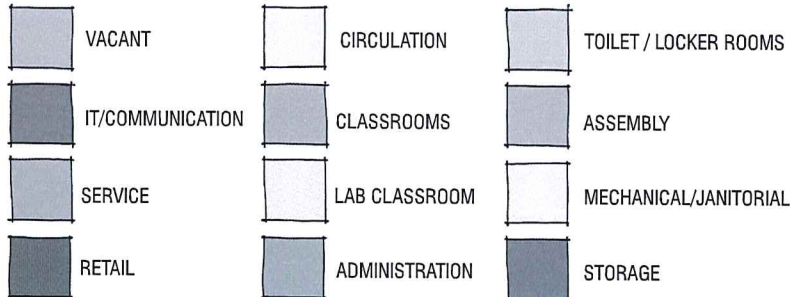

FIRST FLOOR

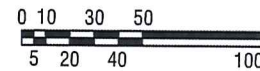


SCALE 1:50





LABELLA
Associates, P.C. | Engineering
Architecture
Environmental
Planning

BUILDING 4,5 & 6
38 O'CONNOR ROAD
FAIRPORT, NY

Y-8 #126

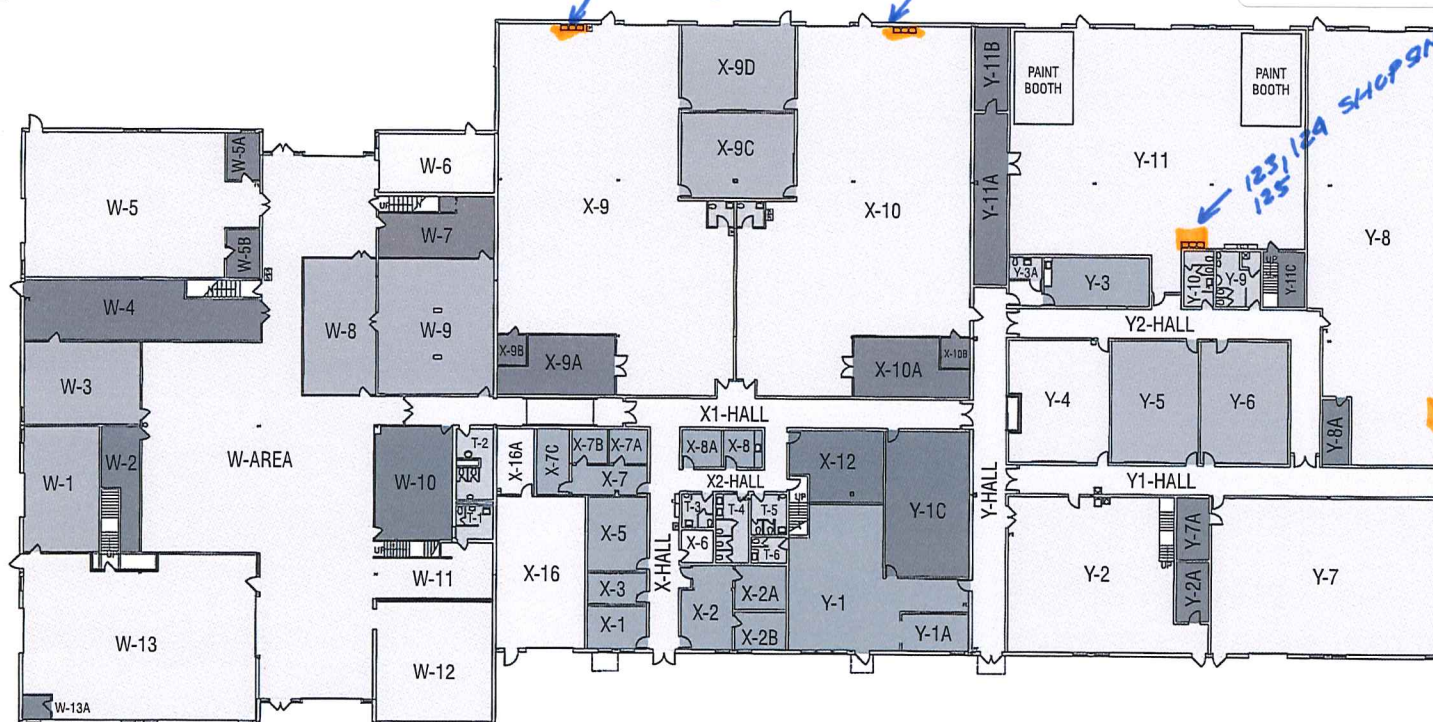

126 SHOP SHUK
DRINKING
FOUNTAIN
IS O.K.

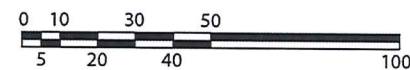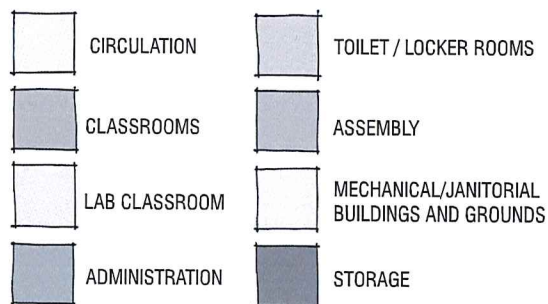

SCALE: 1/32" = 1'-0"



LABELLA
Associates, P.C.

Engineering
Architecture
Environmental
Planning

ALTERNATIVE HIGH SCHOOL

BUILDING 9 & 10
25 O'CONNOR RD
FAIRPORT, NY

Water Testing Locations 03/30 -31/2016

Locations of Concern: A-4 #44
A-9 #47
D-3 #58
D-10 #57A, 57B
F-1 #60

